


EXISTING AREA ANALYSIS

EXISTING GYMNASIUM	2141 SF
EXISTING ADMINISTRATION BUILDING	3833 SF
EXISTING CLASSROOM BUILDING	14219 SF
EXISTING CAFETERIA	4884 SF
	5654 SF
PROPOSED BUILDING AREA ANALYSIS	
PROPOSED LIBRARY/CHAPEL	3671 SF
PROPOSED CLASSROOM BUILDING	14850 SF
	21864 SF

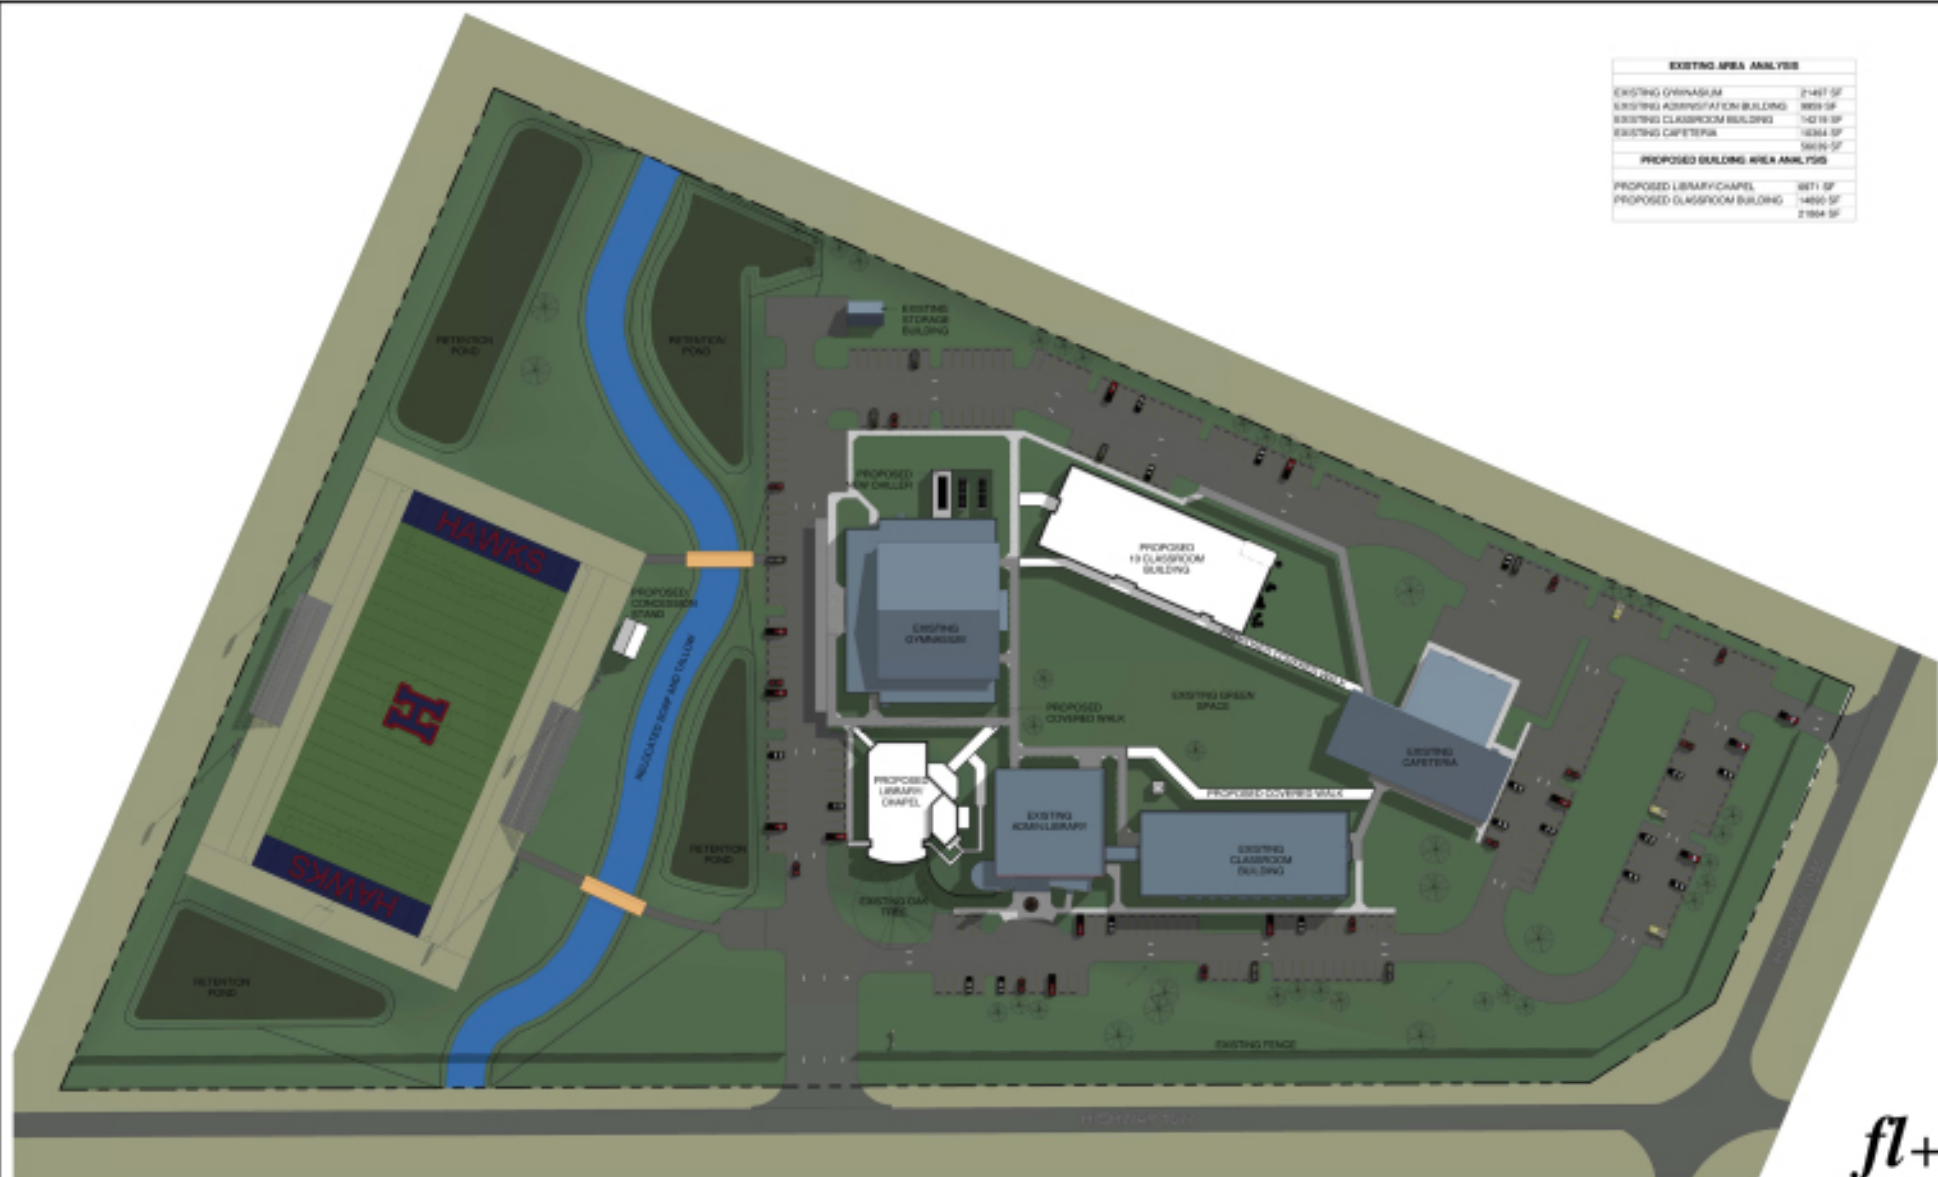

1
00 11

PROPOSED SITE PLAN

7'-0" = 1"

ARCHBISHOP HANNAN HIGH SCHOOL ADDITIONS AND RENOVATIONS
211026-01
09/22/11

Fautleroy Latham Weldon Barré Architects

Architecture
Planning
Interior
Landscape Design
Consulting

fl+
WB

a professional corporation in
continuous practice since 1987

270 ST. JOHN LANE
DENVER, LA 70403
983-803-4780